
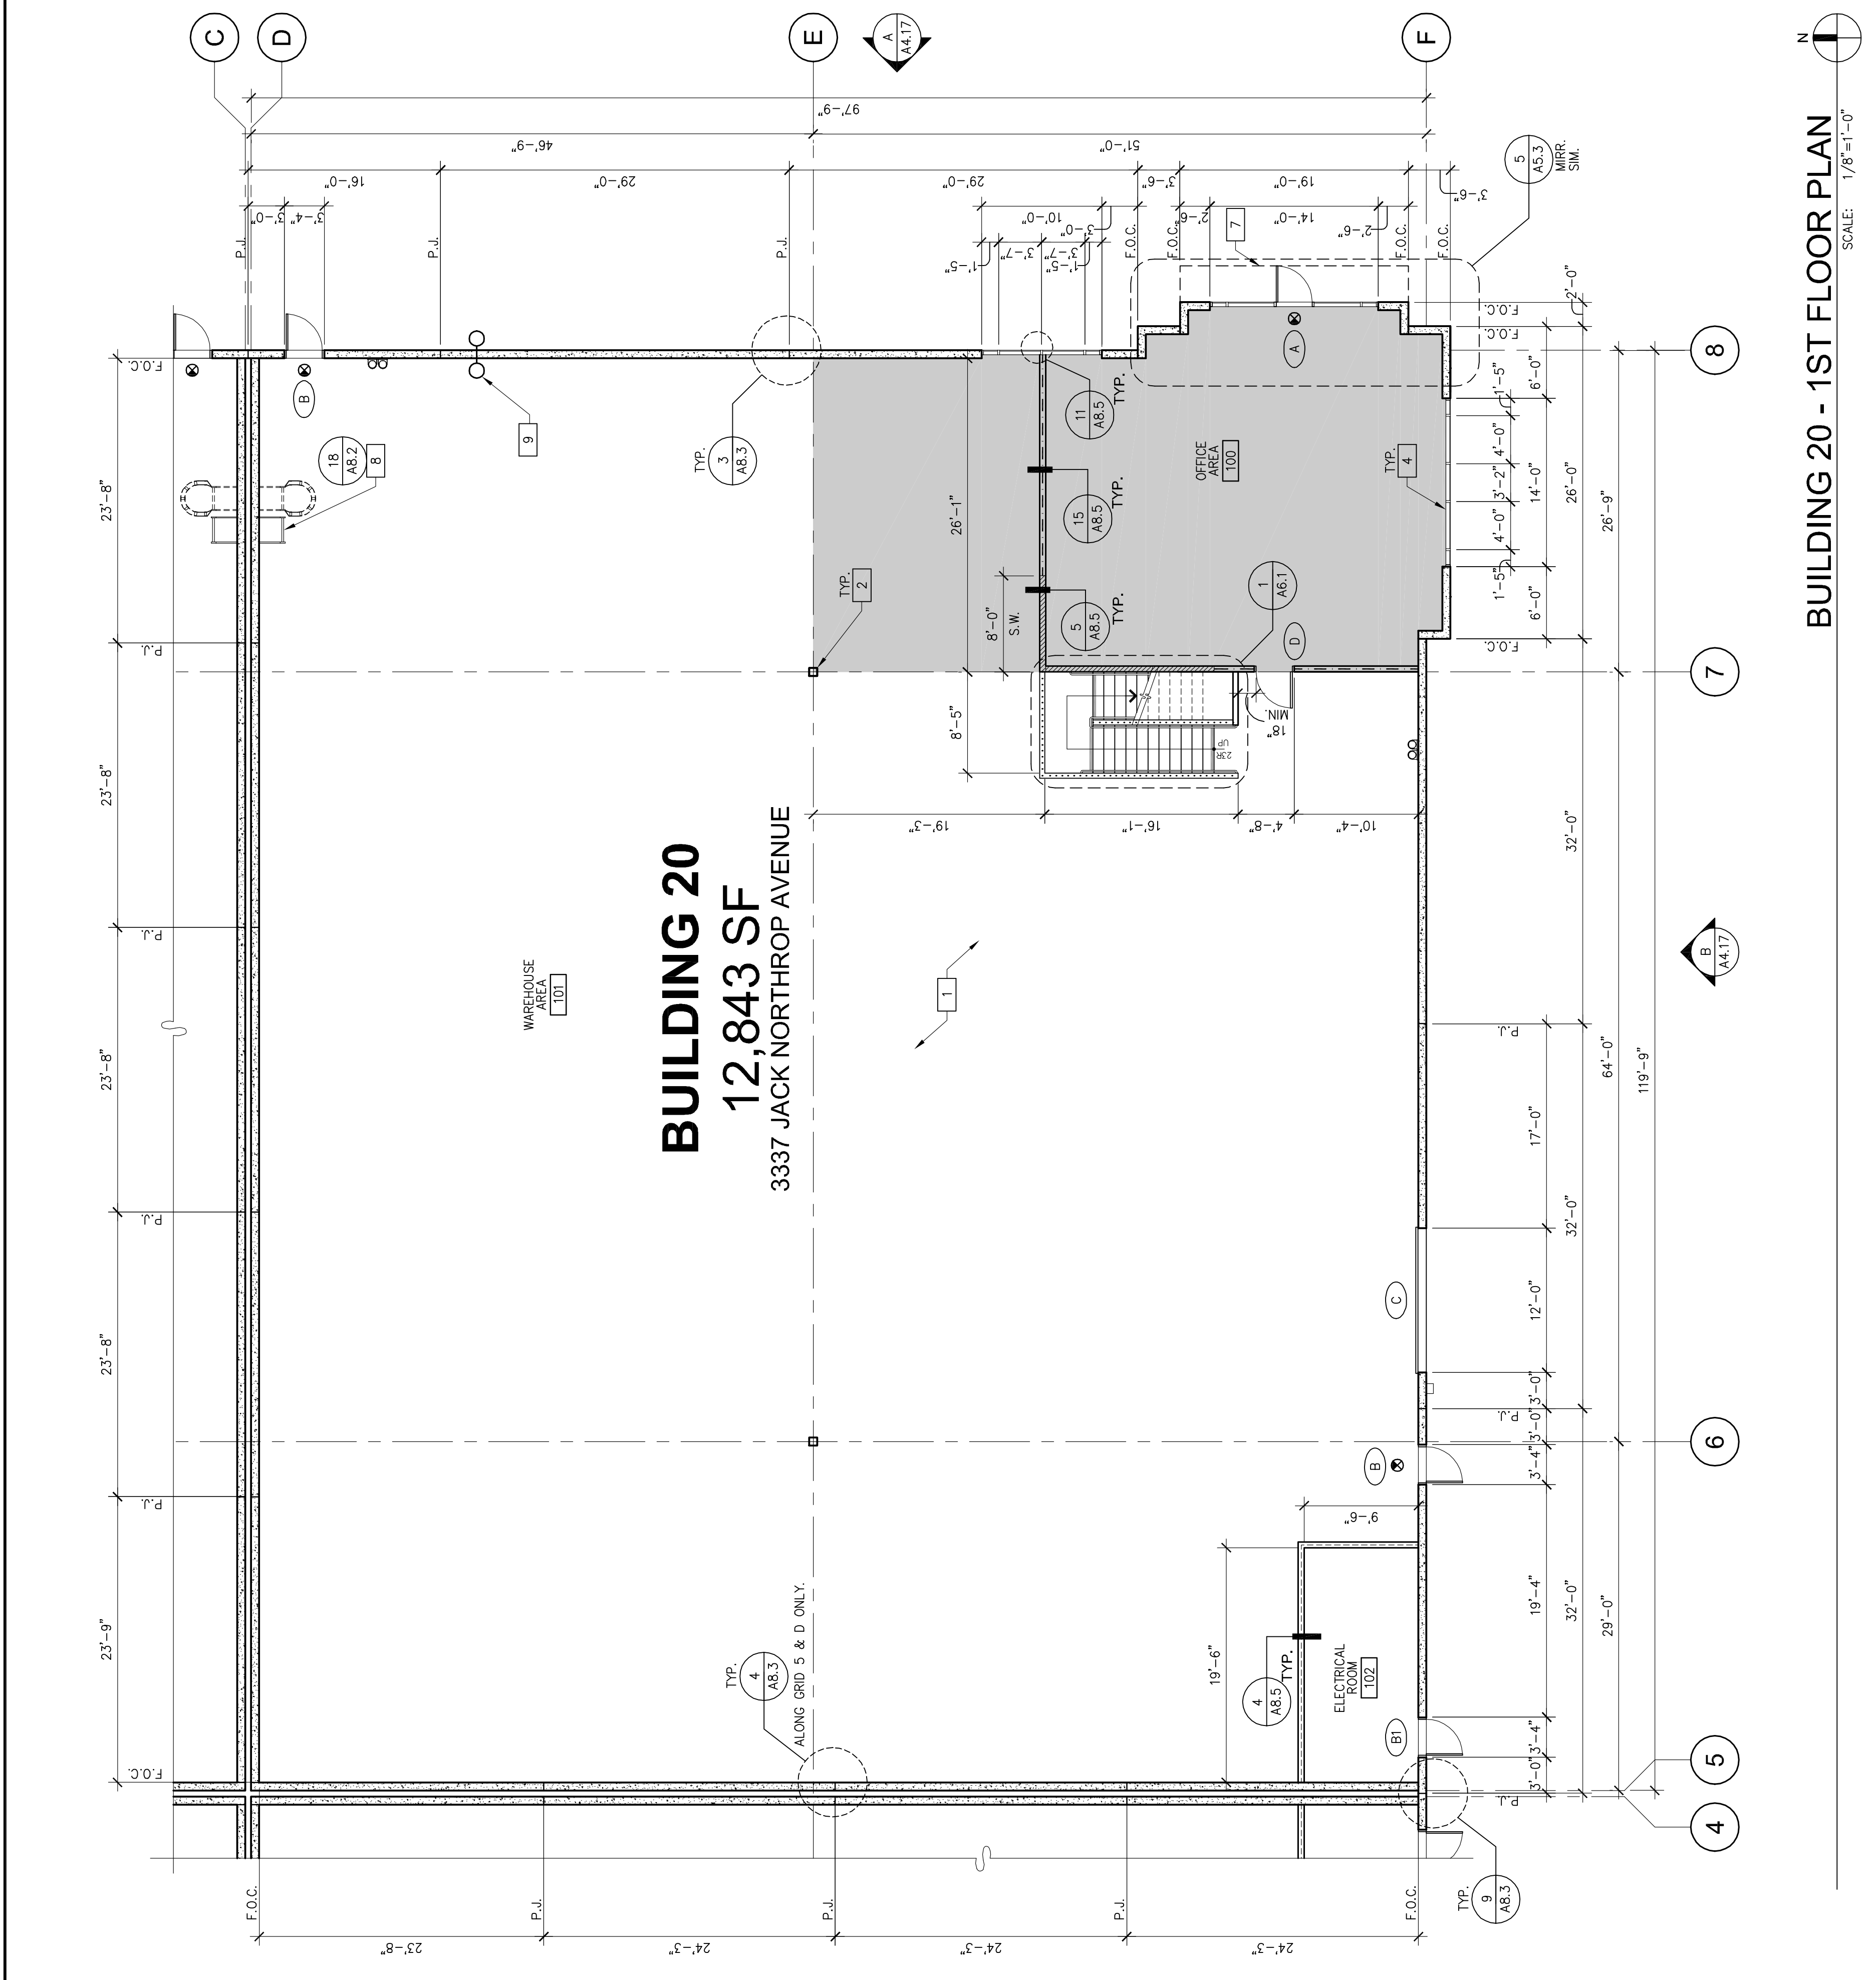



CAUTION: IF THIS SHEET IS NOT 30"x42" IT IS A REDUCED PRINT.

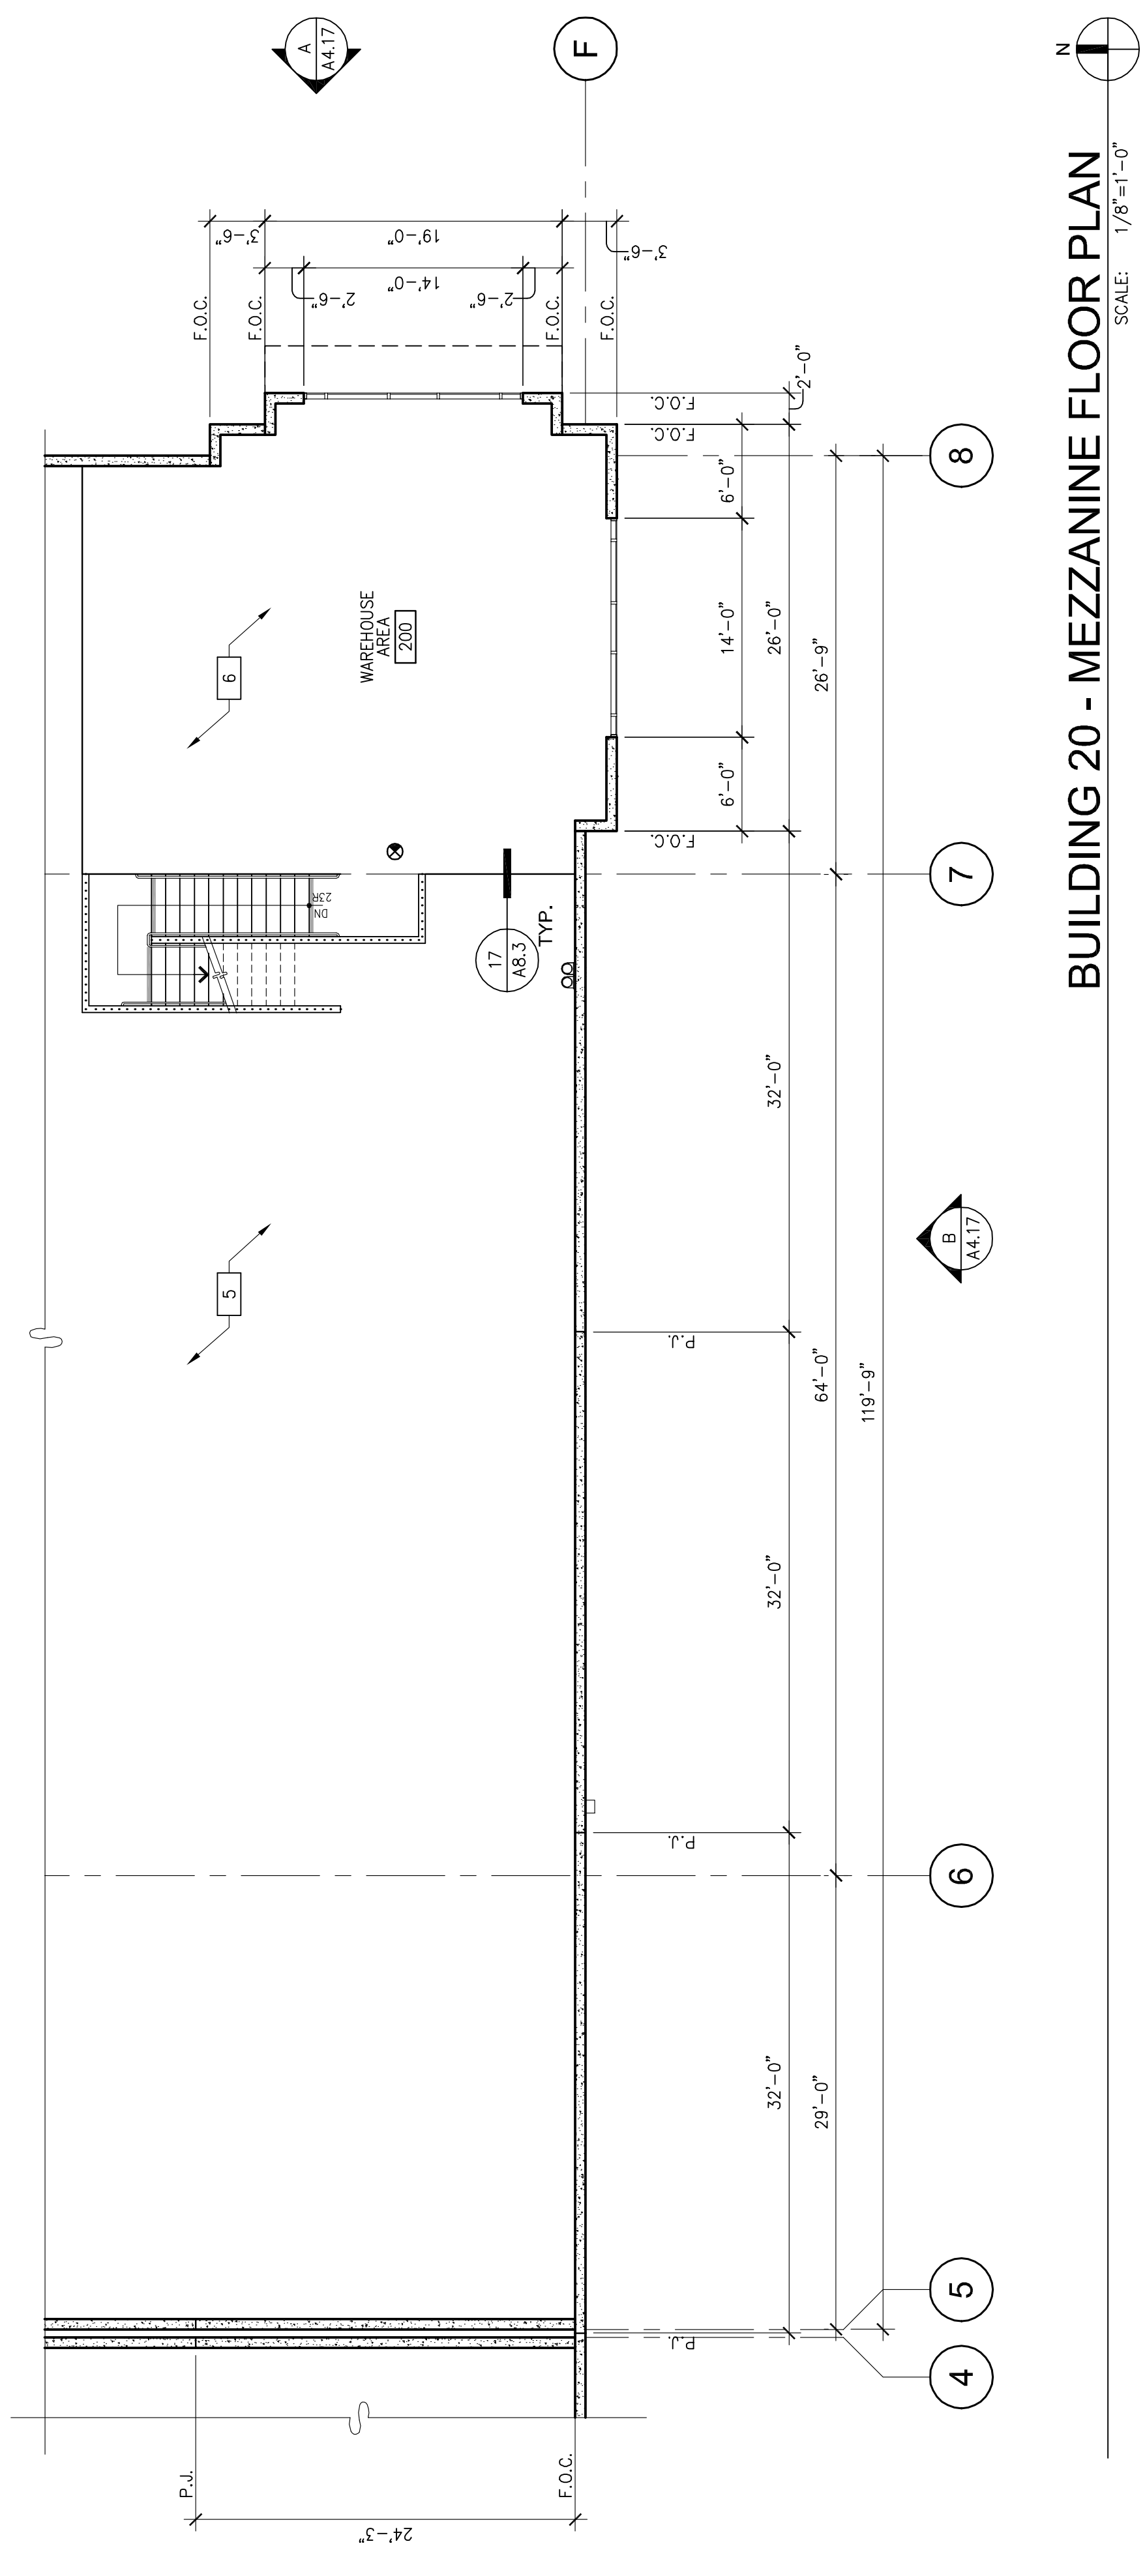


**FLOOR PLAN NOTES**  
SEE SHEET A02 FOR GENERAL NOTES

- STRUCTURAL CONCRETE SLAB, SEE STRUCTURAL DRAWINGS. PROVIDE SEALER FOR CONCRETE FLOOR AREA IN WAREHOUSE.
  - STRUCTURAL COLUMN, SEE STRUCTURAL DRAWINGS.
  - NOT USED.
  - TYPICAL GLAZING TO BE 1/4" THICK, MEDIUM PERFORMANCE, REFLECTIVE GLAZING, MOUNTED IN 2" X 4-1/2" CLEAR ANODIZED ALUMINUM FRAME.
  - OPEN TO WAREHOUSE.
  - UNFINISHED MEZZANINE AREA WITH TEMPORARY GUARD RAIL, SEE DETAIL METAL CANOPY ABOVE.
  - ROOF ACCESS LADDER.
  - FIRE RISER AND POST INDICATOR VALVE, SEE PLUMBING AND FIRE PROTECTION DRAWINGS.
  - INDICATES ILLUMINATED EMERGENCY EXIT DOOR ABOVE DOOR WITH BATTERY POWERED BACK-UP PER NEC 1003.2.8 & 1003.2.9-SEE ELECTRICAL DWGS. PROVIDE VESSELS FOR POTENTIAL OFFICE AREA PER SWS REPORT (INDICATED BY SHADED AREA)
- NOTE: EXIT DOORS SHALL BE CAPABLE OF OPENING WITHOUT THE USE OF A KEY OR ANY SPECIAL KNOWLEDGE OR EFFORT; BUILDING CODE 1003.31.8.


**DOOR TYPES**

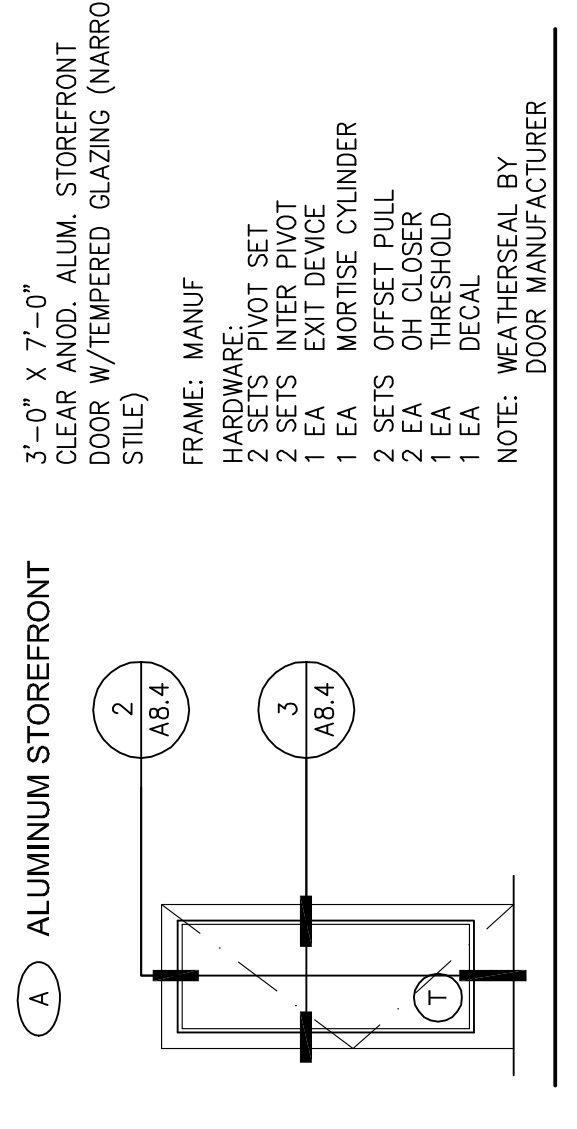


**HOLLOW METAL W/ LOUVERS**

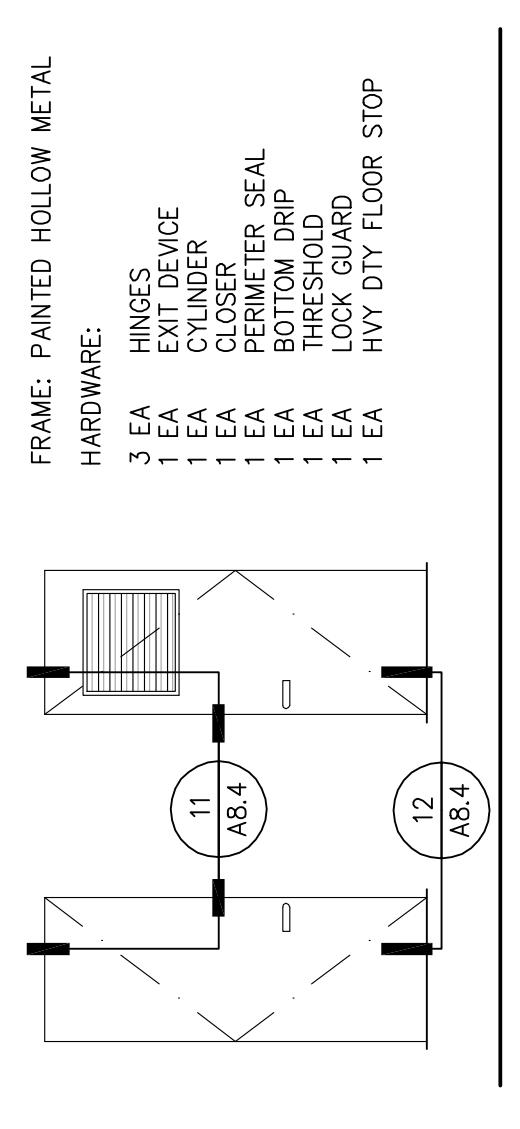

**ROLL-UP DOOR**

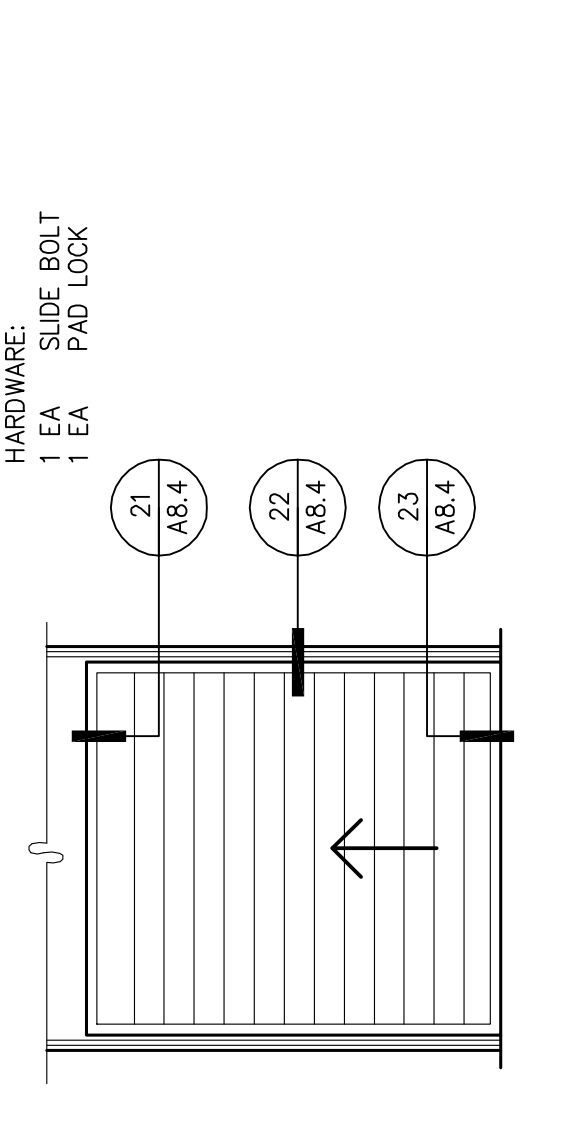


**SOLID WOOD CORE**

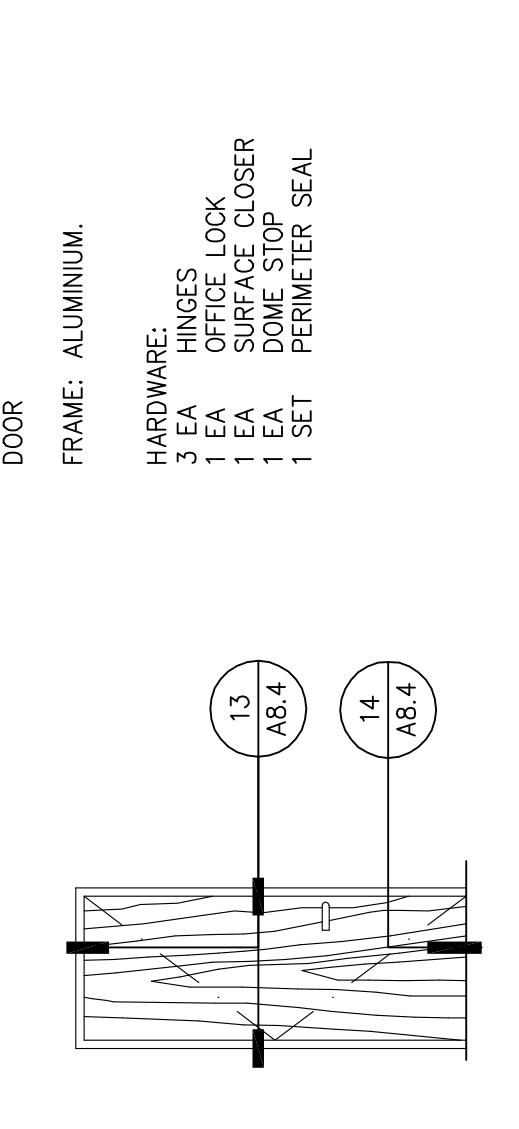

**WALL LEGEND**

- CONCRETE WALL
- INTERIOR 1-HR RATED PARTITION TO UNDERSIDE OF GIP. CEILING. (11'-0" A.F.F.)
- FULL HEIGHT 1-HR RATED PARTITION TO UNDERSIDE OF ROOF STRUCTURE, OR MEZZANINE WHERE OCCURS
- FULL HEIGHT NON-RATED PARTITION TO UNDERSIDE OF MEZZANINE, OR ROOF STRUCTURE WHERE OCCURS
- FULL HEIGHT NON-RATED SHEAR WALL TO UNDERSIDE OF MEZZANINE STRUCTURE. SEE STRUCTURAL DRAWINGS

**KEY PLAN**

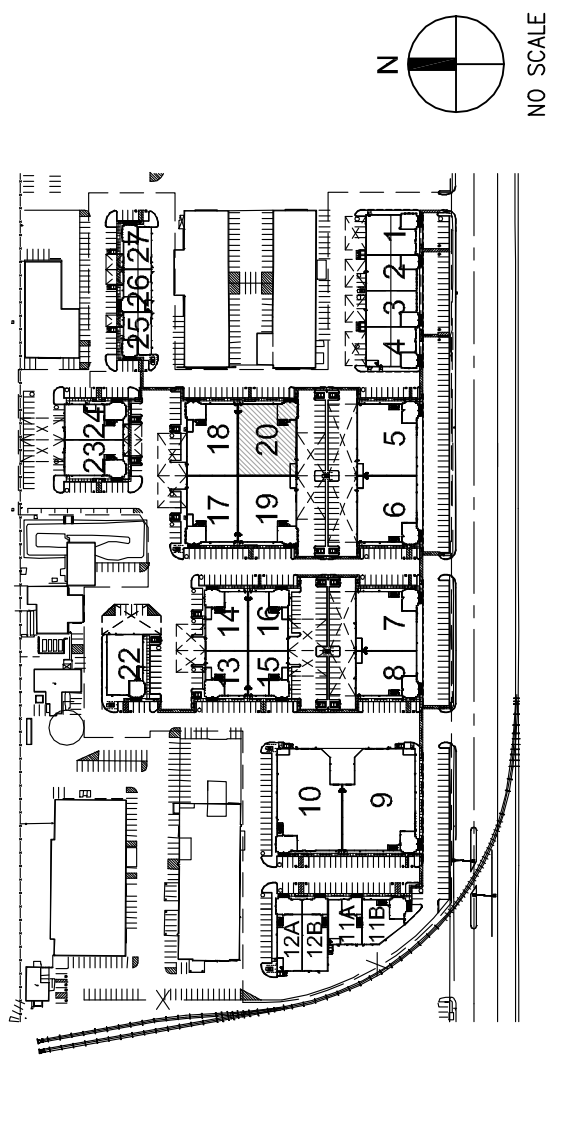

architecture  
planning  
graphics  
lytne  
los angeles  
northwest california  
sacramento  
san diego  
denver  
chicago  
new jersey

**WARE MALCOMB**

10055 santa monica Blvd suite 150  
los angeles, california 90025  
p 310.481.0000 f 310.481.9833

**KEARNY REAL ESTATE COMPANY**  
CENTURY BUSINESS CENTER  
PHASE 1 - BUILDINGS 5 THRU 24  
HAWTHORNE, CALIFORNIA

**BUILDING 20 - FLOOR PLANS**

DATE	REMARKS
8-3-06	PLAN CHECK SUBMITTAL
10-6-06	2ND PLAN CHECK SUBMITTAL
11-6-06	CONTRACT PRICING SET
11-29-06	FIRE DEPARTMENT RE-SUBMITTAL
12-8-06	ADVANCED PRICING SET
2-23-07	CONSTRUCTION SET

SHEET

**A2.17**

PA/PR: Z.A.  
DRAWN BY: codd  
JOB NO.: 053-014-100

THESE DRAWINGS AND SPECIFICATIONS ARE THE PROPERTY AND COPYRIGHT OF WARE MALCOMB AND SHALL NOT BE USED ON ANY OTHER WORK EXCEPT BY AGREEMENT WITH WARE MALCOMB. WRITTEN DIMENSIONS SHALL TAKE PREFFERENCE OVER SCALED DIMENSIONS AND SHALL BE VERIFIED ON THE JOB SITE. ANY DISCREPANCY SHALL BE BROUGHT TO THE NOTICE OF WARE MALCOMB PRIOR TO THE COMMENCEMENT OF ANY WORK.